


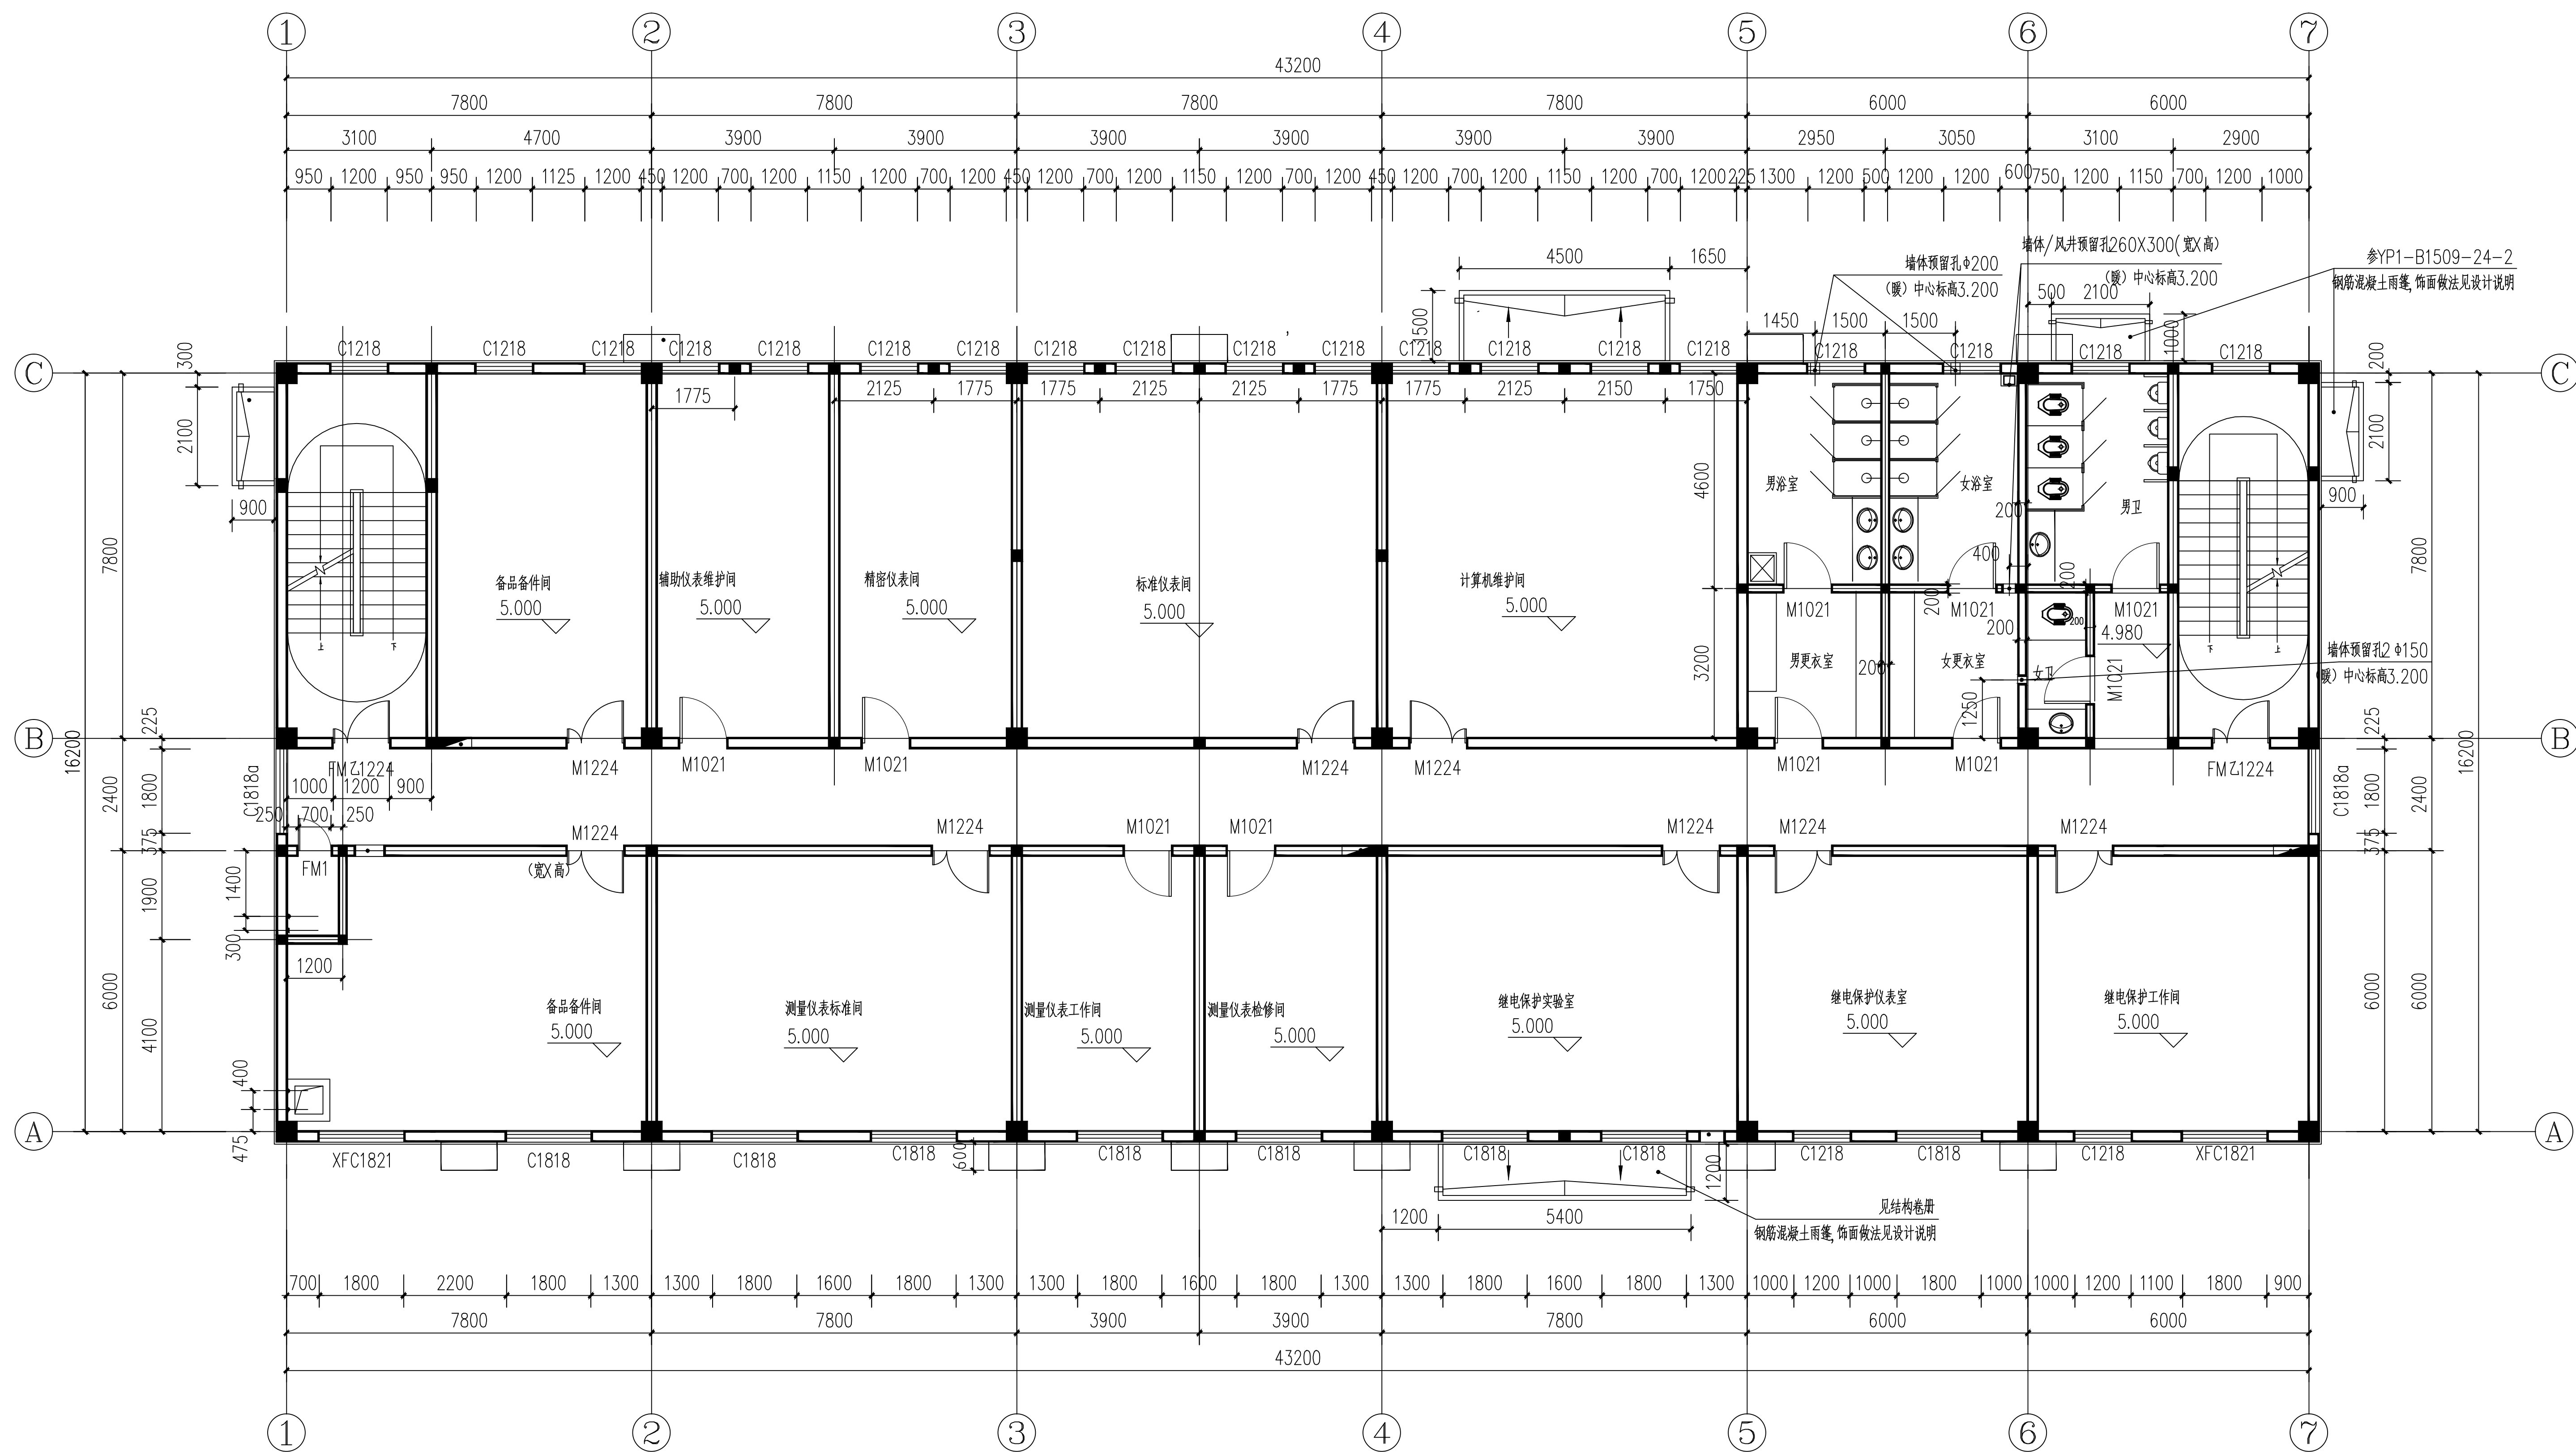

检修维护楼5.000m层平面布置图 1:100